


**ONE - BEAM - 5B88**

### BILL OF MATERIAL


MARK	QTY	DESCRIPTION	LENGTH	WEIGHT	REMARKS	REV	DESCRIPTION	DATE
5B88	1	BEAM			SQ-2			
5B88	1	W8X21	7'-8"	161	A992			
a13	1	L3X3X1/4	6'-4 3/4"	31	A992			
a14	1	L3X3X1/4	1'-10 3/4"	9	A992			
a15	1	L3X3X1/4	3'-10"	19	A992			
p33	1	PL3/8"X15"	1'-6"	24	A36	DESCRIPTION	BEAM	
p35	1	PL3/8"X15"	1'-6"	24	A36	PROJECT NAME		
p39	1	PL3/8"X6"	0'-7 7/16"	4	A36	DRAWN BY		JOB No.
TOTAL WEIGHT THIS DRAWING				272		DATE DRAWN		DRG No.

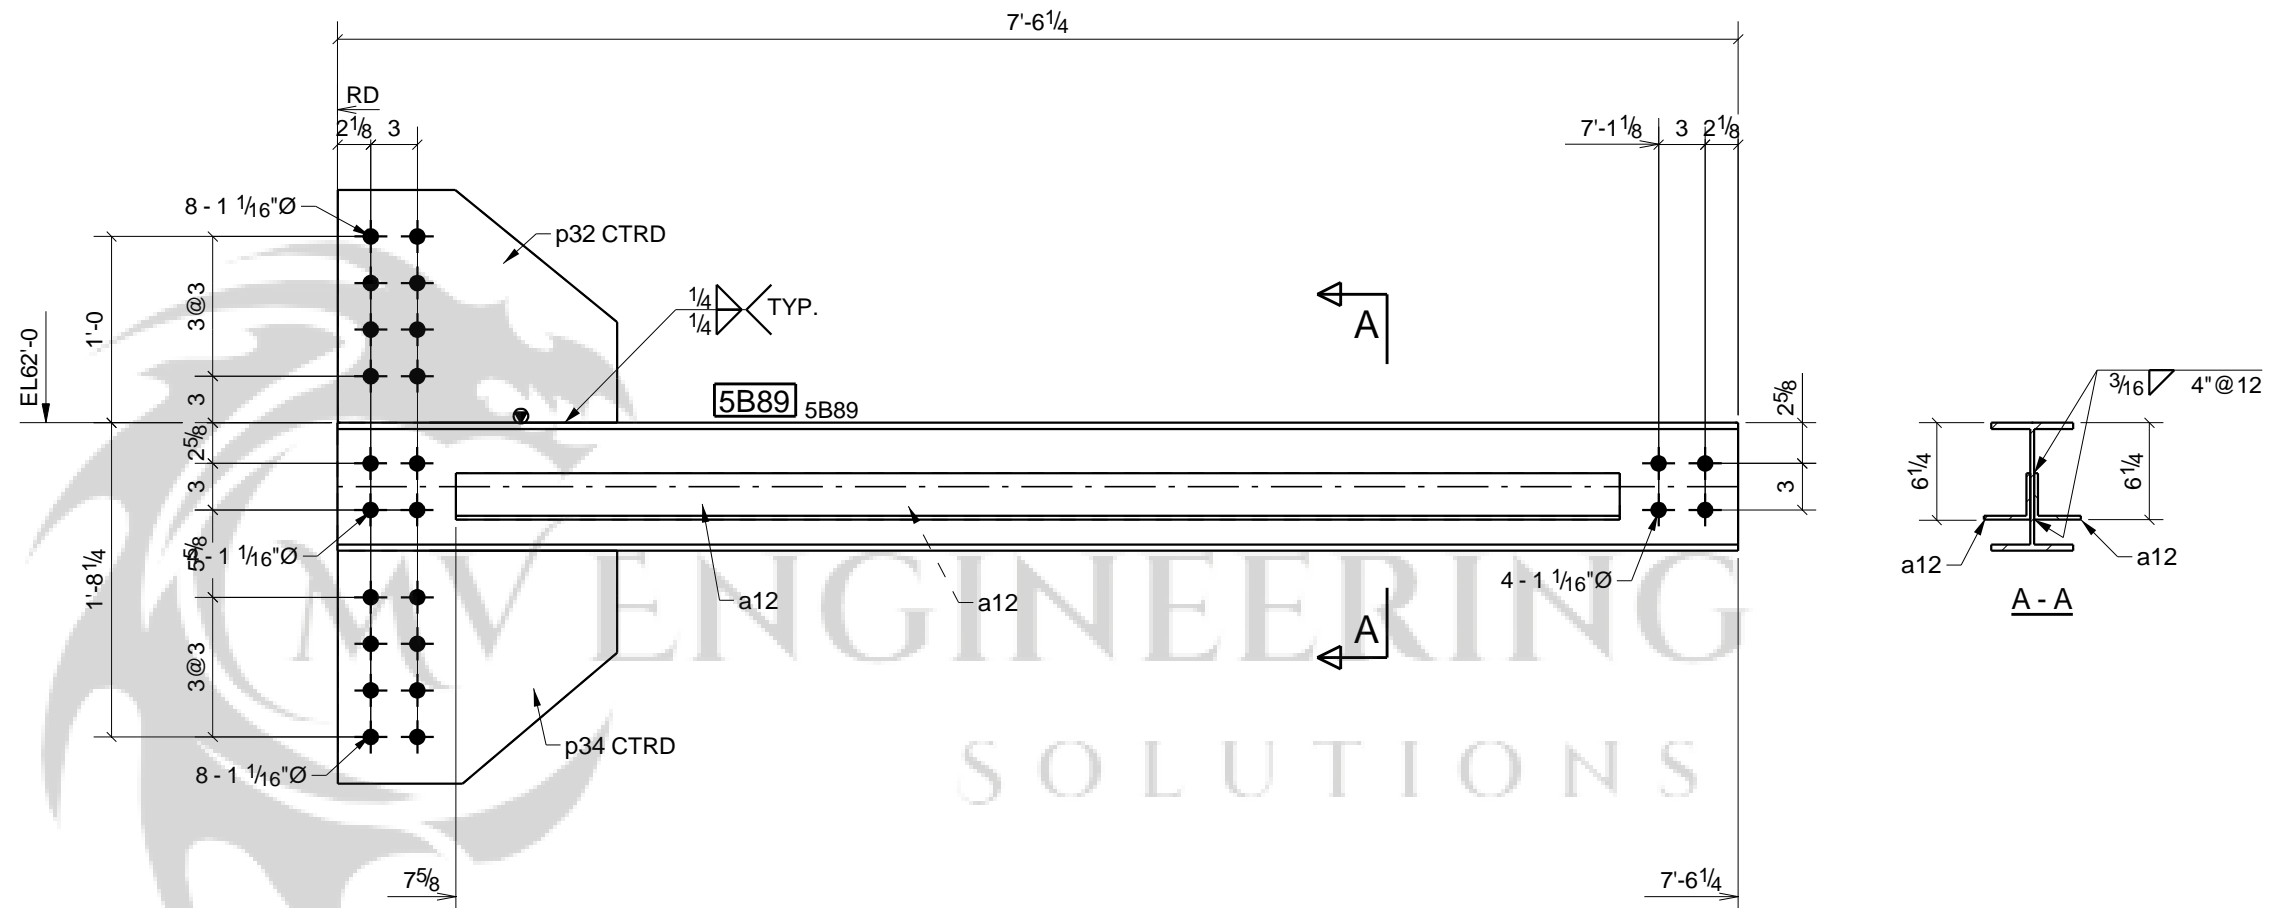

**ONE - BEAM - 5B89**





**BILL OF MATERIAL**

BILL OF MATERIAL						REV	DESCRIPTION	DATE
MARK	QTY	DESCRIPTION	LENGTH	WEIGHT	REMARKS			
5B89	1	BEAM			SQ-2			
5B89	1	W8X21	7'-6 1/4"	158	A992			
a12	2	L3X3X1/4	6'-3"	61	A992	DESCRIPTION	BEAM	
p32	1	PL3/8"X15"	1'-6"	24	A36	PROJECT NAME		
p34	1	PL3/8"X15"	1'-6"	24	A36	DRAWN BY		JOB No.
TOTAL WEIGHT THIS DRAWING				267		DATE DRAWN		DRG No.

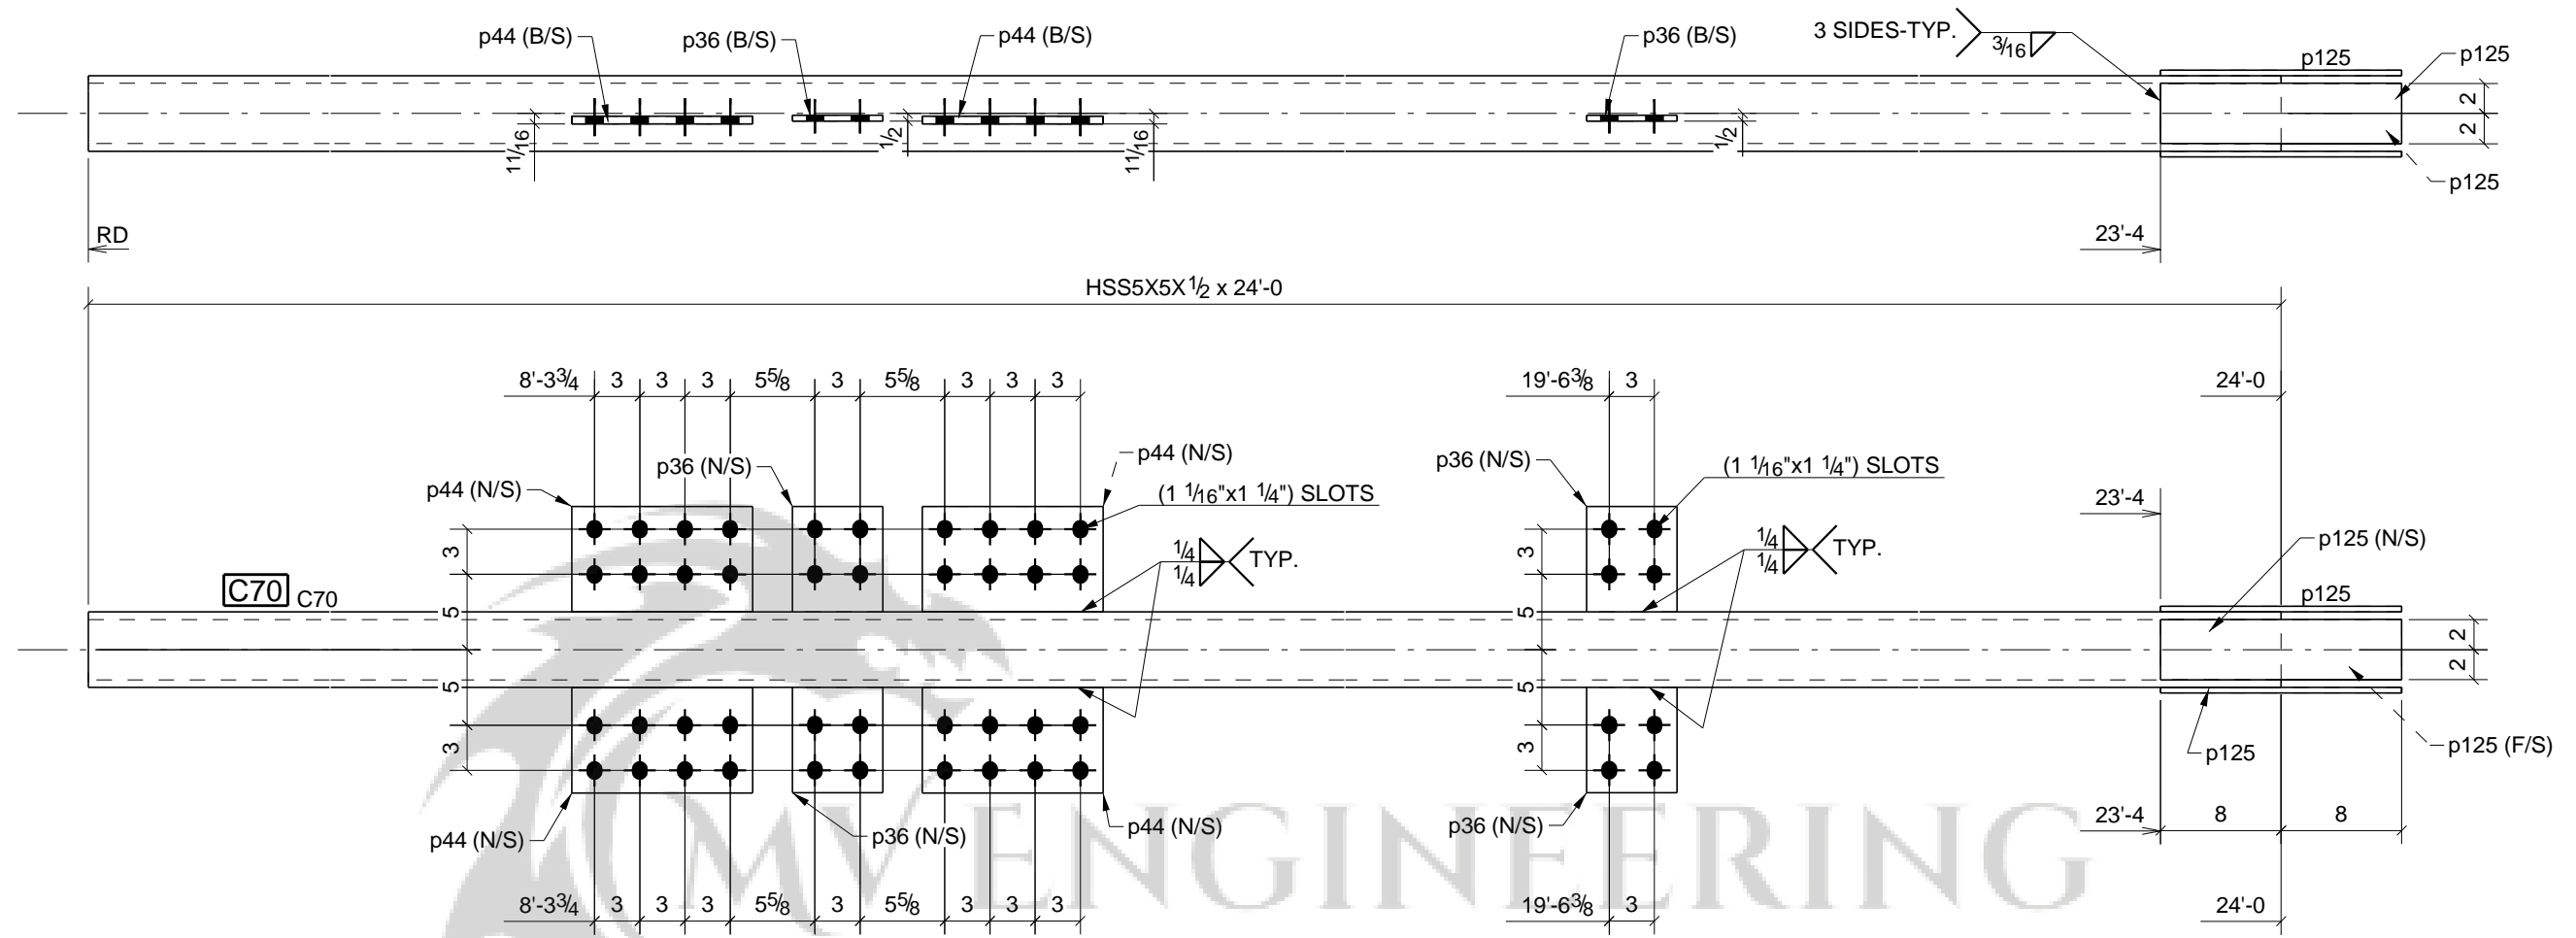

**ONE - COLUMN - C70**

BILL OF MATERIAL						REV	DESCRIPTION	DATE
MARK	QTY	DESCRIPTION	LENGTH	WEIGHT	REMARKS			
C70	1	COLUMN			SQ-2			
C70	1	HSS5X5X1/2	24'-0"	644	A500-GR.B			
p36	4	FL3/8"X6"	0'-7"	18	A36	DESCRIPTION	COLUMN	
p44	4	PL1/2"X7"	1'-0"	48	A36	PROJECT NAME		
p125	4	FL3/8"X4"	1'-4"	27	A36	DRAWN BY		JOB No.
						DATE DRAWN		DRG No.
TOTAL WEIGHT THIS DRAWING				736				

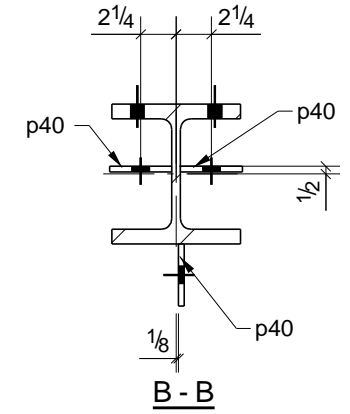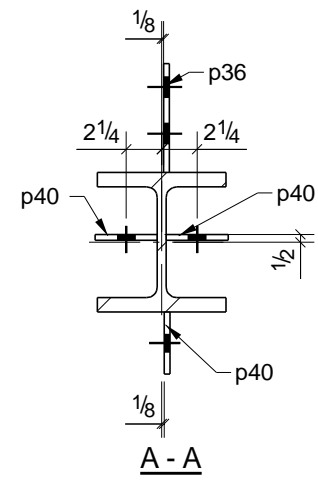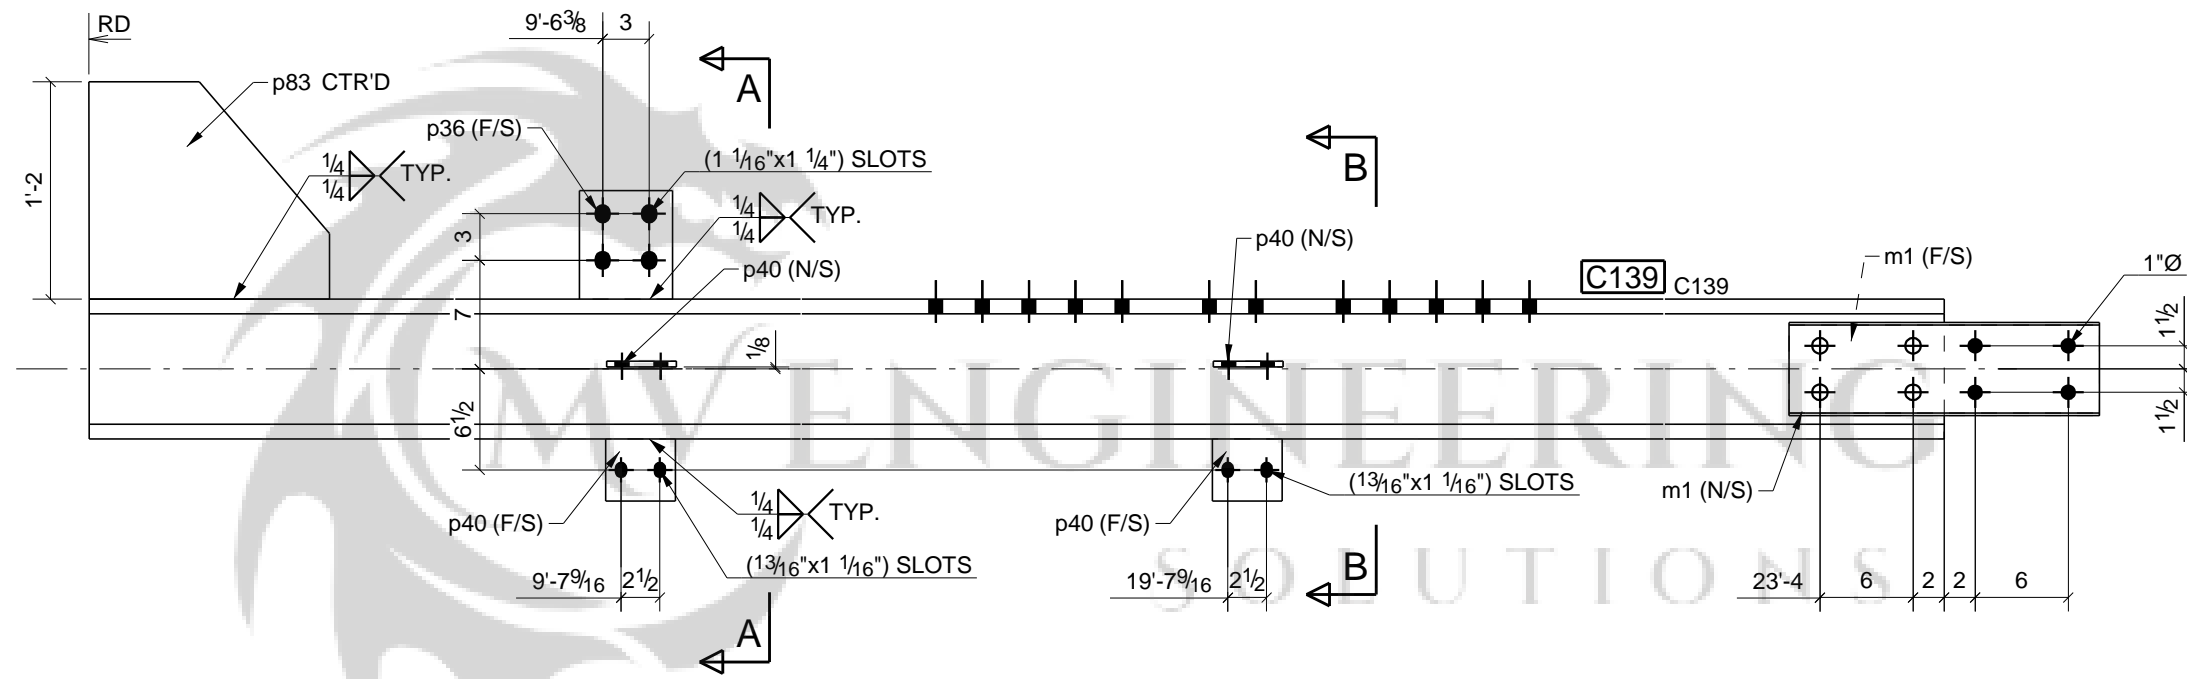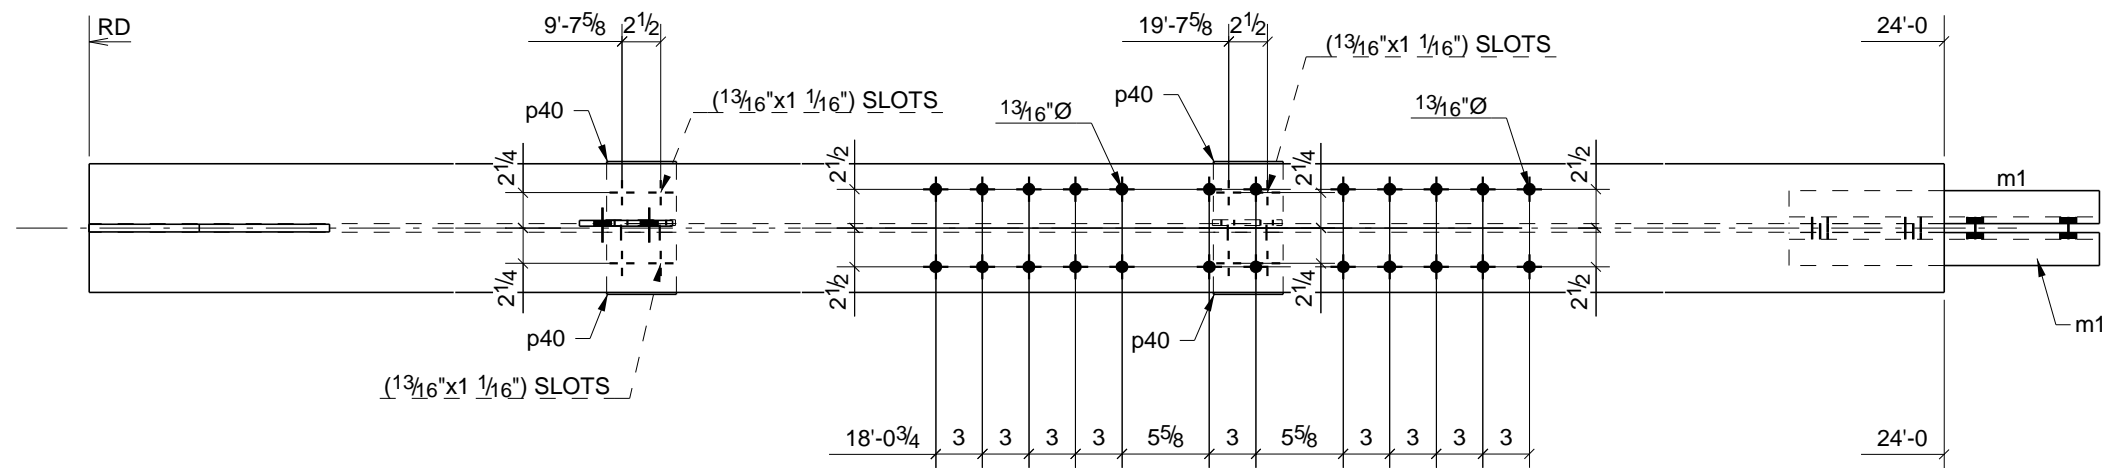

**ONE - COLUMN - C139**

**BILL OF MATERIAL**

MARK	QTY	DESCRIPTION	LENGTH	WEIGHT	REMARKS	REV	DESCRIPTION	DATE
C139	1	COLUMN			SQ-2			
C139	1	W8X67	24'-0"	1609	A992			
m1	2	C6X13	1'-8"	43	A36			
p36	1	FL3/8"X6"	0'-7"	4	A36	DESCRIPTION	COLUMN	
p40	6	FL3/8"X4"	0'-4 1/2"	11	A36	PROJECT NAME		
p83	1	PL1/2"X14"	1'-3 1/2"	25	A36	DRAWN BY		JOB No.
TOTAL WEIGHT THIS DRAWING				1693		DATE DRAWN		DRG No.